

SCS PROJECT:
E1120PARTITION WALL



| Sheet List Table | | |
|---------------------|-------------------------------------------|-----|
| Sheet Number | Sheet Title | REV |
| 00 - SPECIFICATIONS | | |
| 0001 | COVER SHEET | D |
| 0002 | PARTITION WALL WITH TOP LIGHT - ELEVATION | D |
| 0003 | PARTITION WALL WITH TOP LIGHT - DETAIL | D |

| No | DESCRIPTION | REQUIREMENT | RESPONSIBILITY |
|----|-----------------------------------|---|----------------------------------|
| 1 | WORKS DONE BY OTHERS | ALL DETAILS PERTAINING TO WORK BY OTHERS IS AN ADVISEMENT ONLY AND IT IS THE RESPONSIBILITY OF THE SUPPLIER AND INSTALLER OF THE ITEM/S TO CONFIRM COMPLIANCE TO ITS SUITABILITY FOR THE PURPOSE AND TO CERTIFY ITS COMPLIANCE TO THE REQUIRED FRL TO THE SATISFACTION OF THE FE OR CERTIFIER. | BUILDER, ARCHITECT, OTHER TRADES |
| 2 | SHOP DRAWINGS | APPROVAL OF SHOP DRAWINGS (SIGNITURE AND DATE) IS REQUIRED TO BE RETURNED TO SMOKE CONTROL SYSTEMS BEFORE MANUFACTURE CAN COMMENCE. | BUILDER, ARCHITECT |
| 3 | DELIVERIES TO SITE | IF REQD, FORKLIFT TO BE MADE AVAILABLE. | BUILDER |
| 4 | VERTICAL MOVEMENT OF PRODUCT | IF REQD, CRANE SHALL BE AVAILABLE TO SMOKE CONTROL SYSTEMS AT AGREED TIME OF DELIVERY. IF THIS IS NOT AVAILABLE, THIS MAY INCUR EXTRA CHARGES. | BUILDER |
| 5 | STORAGE | SUFFICIENT CLEAR FLOOR SPACE TO BE MADE AVAILABLE IMMEDIATELY ADJACENT TO EACH INSTALLATION LOCATION. | BUILDER |
| 6 | ACCESS TO WORKFACE (INSTALLATION) | ADEQUATE WORKING AREA REQD., MIN 500mm FROM SYSTEM TO STRUCTURE IS IDEAL. SUBJECT TO SITE CONDITIONS. | BUILDER |
| 7 | STRUCTURAL OPENINGS | SUITABLY PREPARED STRUCTURAL OPENING, FREE OF OBSTRUCTIONS AND CAPABLE OF RECEIVING OUR STANDARD FIXING TYPE AND SPACING REQUIREMENTS MUST BE PROVIDED BY OTHERS AND READY FOR US PRIOR TO OUR ARRIVAL ON SITE OTHERWISE PRICE WILL VARY. | BUILDER |
| 8 | WALL PREPERATION | FLASHINGS AND ASSOCIATED WEATHERPROOFING BY OTHERS. | BUILDER |
| 9 | CERTIFICATON | WITNESS TESTING, FINAL COMMISSIONING & HANDOVER | SMOKE CONTROL SYSTEMS |

- THIS DRAWING IS COPYRIGHT AND THE PROPERTY OF THE AUTHOR, AND MUST NOT BE RETAINED, COPIED OR USED WITHOUT THE AUTHORITY OF SMOKE CONTROL SYSTEMS PTY. LTD.
- DO NOT SCALE FROM DRAWING. USE PROVIDED DIMENSIONS ONLY.
- ALL DISCREPANCIES MUST BE BROUGHT TO THE ATTENTION OF AUTHOR.
- SMOKE CONTROL SYSTEMS DO NOT TAKE RESPONSIBILITY OF MEASUREMENTS PROVIDED BY OTHERS.

| CHK | REASON | DATE |
|------|--------------|------------|
| A - | FOR APPROVAL | 07/10/2021 |
| B - | FOR APPROVAL | 05/11/2021 |
| C HR | FOR APPROVAL | 24/05/2022 |
| D HR | FOR APPROVAL | 14/06/2022 |

DISCLAIMER

INFORMATION GIVEN IN SMOKECONTROL.COM.AU AND PUBLICATIONS FOR DOWNLOAD ARE GIVEN TO THE BEST OF OUR KNOWLEDGE AND IN GOOD FAITH. SMOKE CONTROL IS NOT RESPONSIBLE IF RECIPIENTS OF TEST REPORTS, ASSESSMENTS OR LITERATURE MISINTERPRET THE CONTENTS AND WRONGLY USE PRODUCTS BASED ON THOSE MISINTERPRETATIONS. NO LIABILITY IS ACCEPTED FOR ERROR OMISSIONS IN THIS WEB SITE OR OUR DOCUMENTS. IN THE INTERESTS OF IMPROVEMENTS AND CONTINUED DEVELOPMENT SMOKE CONTROL RESERVES THE RIGHT TO CHANGE SPECIFICATION WITHOUT NOTICE.

INFORMATION COPY ONLY



WWW.SMOKECONTROL.COM.AU
WWW.SMOKECONTROL.CO.NZ
WWW.SMOKECONTROL.COM
AUSTRALIAN HEADOFFICE PHONE: 1300 665 471
NEW ZEALAND PHONE: 09 300 1980
INFO@SMOKECONTROL.COM.AU INFO@SMOKECONTROL.CO.NZ

PROJECT
SCS
E1120 VISIONEERING GLAZED PARTITION WALL

CLIENT

TITLE
COVER SHEET

SUB SET (CATEGORY)
00 - SPECIFICATIONS

| | |
|-----------------------------------|----------|
| DRAWING NUMBER SCS-0001 | REV D |
|-----------------------------------|----------|

| | |
|----------------|-----------------------------------|
| DRAWN BY FM | ISSUE STATUS: INFORMATION ONLY |
|----------------|-----------------------------------|


| | | |
|--------------------------|-------------------|-----|
| START DATE 02/08/2021 | SCALE AS SHOWN | @A2 |
|--------------------------|-------------------|-----|

| SYSTEM | COMPONENT | MATERIALS | FRL | COLOUR/FINISH |
|----------------|-----------|--------------------------------------------------------------|-----------------------|------------------------------------------------------------------------------------------|
| PARTITION WALL | FRAME | GALVANISED STEEL | -/120/120 AS1530.4 | FRAME |
| | BEAD | GALVANISED STEEL | | BEAD |
| | GLASS | 60-65MM INSULATED (INTERNAL) 80-85MM INSULATED (EXTERNAL) | | GLASS |
| | | | | DULUX DURALLOY COLOUR TBA WILL COME IN RAW FINISH IF COLOUR IS NOT PROVIDED BY CLIENT |
| | | | | CLEAR |


PRODUCT SPECIFICATIONS

FILE: E1120120 PARTITION WALL.dwg --- PLOTTED ON 14/06/2022 BY FARZANA MAHMUD


<<< 594mm

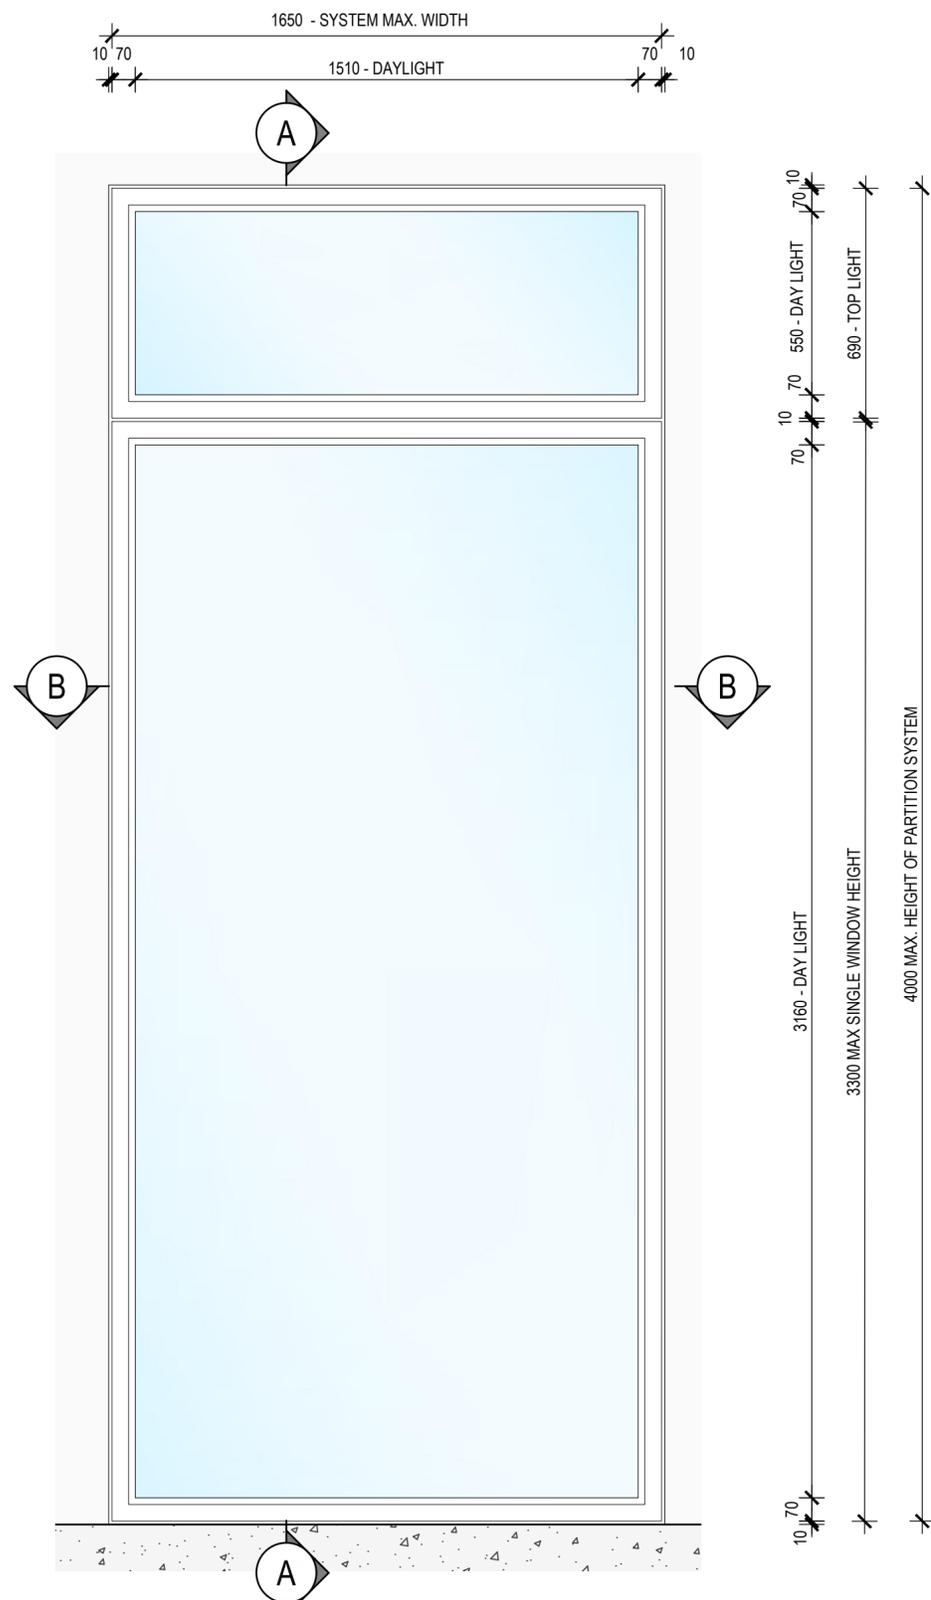

1 FRONT ELEVATION - VIEW FROM OUTSIDE
PARTITION WALL WITH TOPLIGHT
SCALE 1:15 @ A2

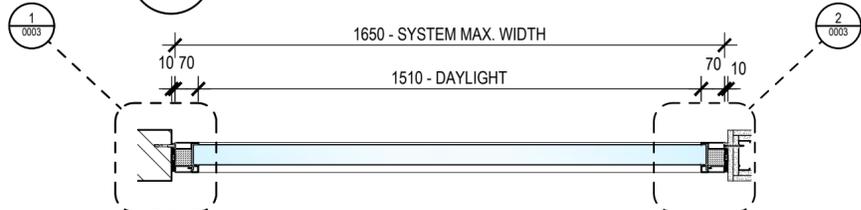

B SECTION VIEW
SCALE 1:15 @ A2

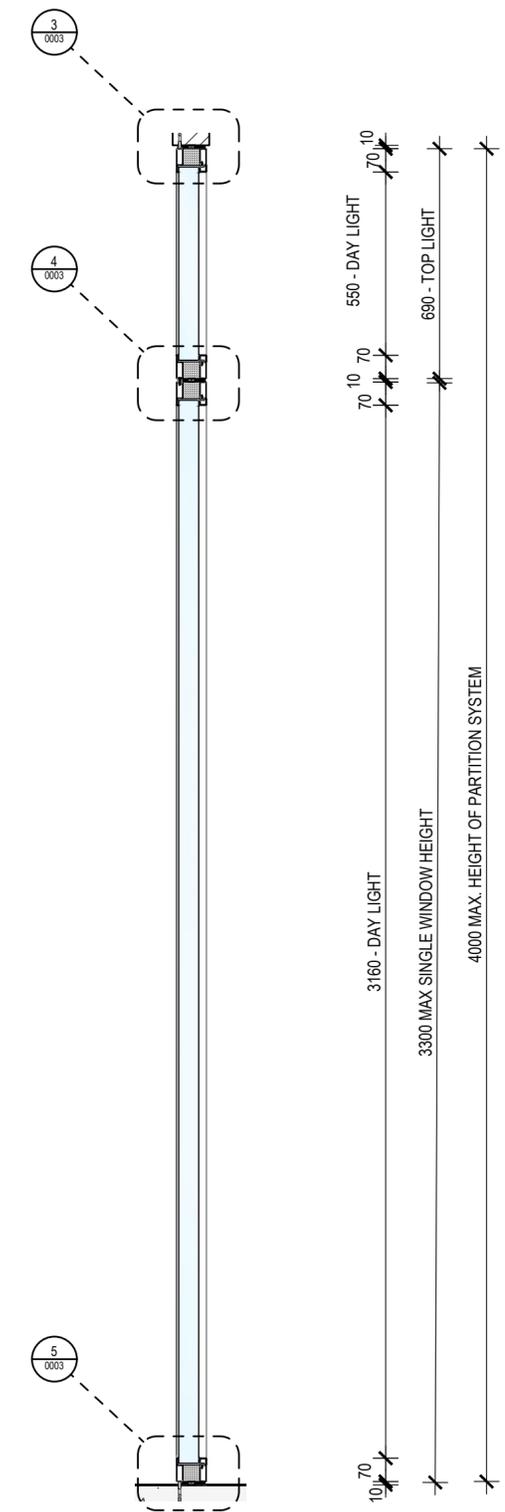

A SECTION VIEW
SCALE 1:15 @ A2

THIS DRAWING IS COPYRIGHT AND THE PROPERTY OF THE AUTHOR, AND MUST NOT BE RETAINED, COPIED OR USED WITHOUT THE AUTHORITY OF SMOKE CONTROL SYSTEMS PTY. LTD.
DO NOT SCALE FROM DRAWING. USE PROVIDED DIMENSIONS ONLY.
ALL DISCREPANCIES MUST BE BROUGHT TO THE ATTENTION OF AUTHOR.
SMOKE CONTROL SYSTEMS DO NOT TAKE RESPONSIBILITY OF MEASUREMENTS PROVIDED BY OTHERS.

| CHK | REASON | DATE |
|------|--------------|------------|
| A - | FOR APPROVAL | 07/10/2021 |
| B - | FOR APPROVAL | 05/11/2021 |
| C HR | FOR APPROVAL | 24/05/2022 |
| D HR | FOR APPROVAL | 14/06/2022 |

DISCLAIMER

INFORMATION GIVEN IN SMOKECONTROL.COM.AU AND PUBLICATIONS FOR DOWNLOAD ARE GIVEN TO THE BEST OF OUR KNOWLEDGE AND IN GOOD FAITH. SMOKE CONTROL IS NOT RESPONSIBLE IF RECIPIENTS OF TEST REPORTS, ASSESSMENTS OR LITERATURE MISINTERPRET THE CONTENTS AND WRONGLY USE PRODUCTS BASED ON THOSE MISINTERPRETATIONS. NO LIABILITY IS ACCEPTED FOR ERROR OMISSIONS IN THIS WEB SITE OR OUR DOCUMENTS. IN THE INTERESTS OF IMPROVEMENTS AND CONTINUED DEVELOPMENT SMOKE CONTROL RESERVES THE RIGHT TO CHANGE SPECIFICATION WITHOUT NOTICE.

INFORMATION COPY ONLY



WWW.SMOKECONTROL.COM.AU
WWW.SMOKECONTROL.CO.NZ
WWW.SMOKECONTROL.COM
AUSTRALIAN HEADOFFICE PHONE: 1300 665 471
NEW ZEALAND PHONE: 09 300 1980
INFO@SMOKECONTROL.COM.AU INFO@SMOKECONTROL.CO.NZ

PROJECT
SCS
E120 VISIONEERING GLAZED PARTITION WALL

CLIENT

TITLE
PARTITION WALL ELEVATION

SUB SET (CATEGORY)
00 - SPECIFICATIONS


DRAWING NUMBER
SCS-0002

ISSUE STATUS:
INFORMATION ONLY


SCALE
AS SHOWN @A2

FILE: E120120 PARTITION WALL.dwg --- PLOTTED ON 14/06/2022 BY FARZANA MAHMUD


<<< 594mm

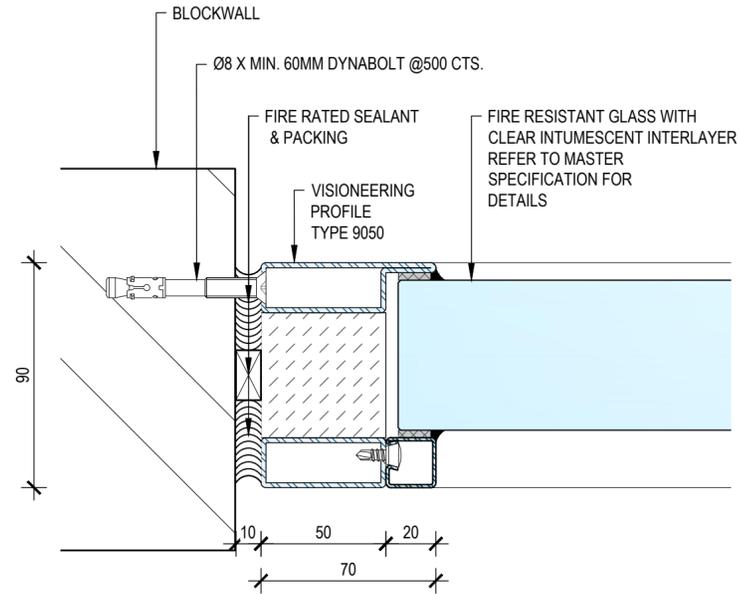


1 JAMB DETAIL - CONCRETE FIXING
SCALE 1:2 @ A2

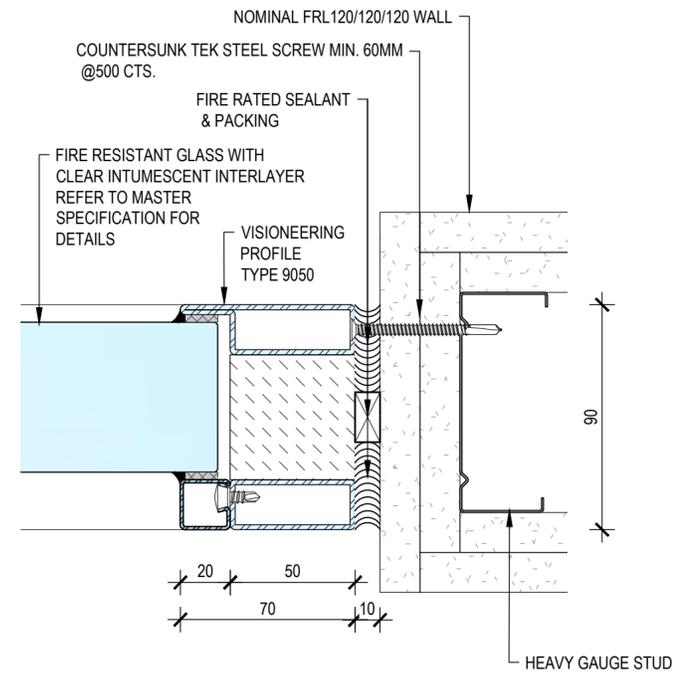


2 JAMB DETAIL - CLAD STUD FIXING
SCALE 1:2 @ A2

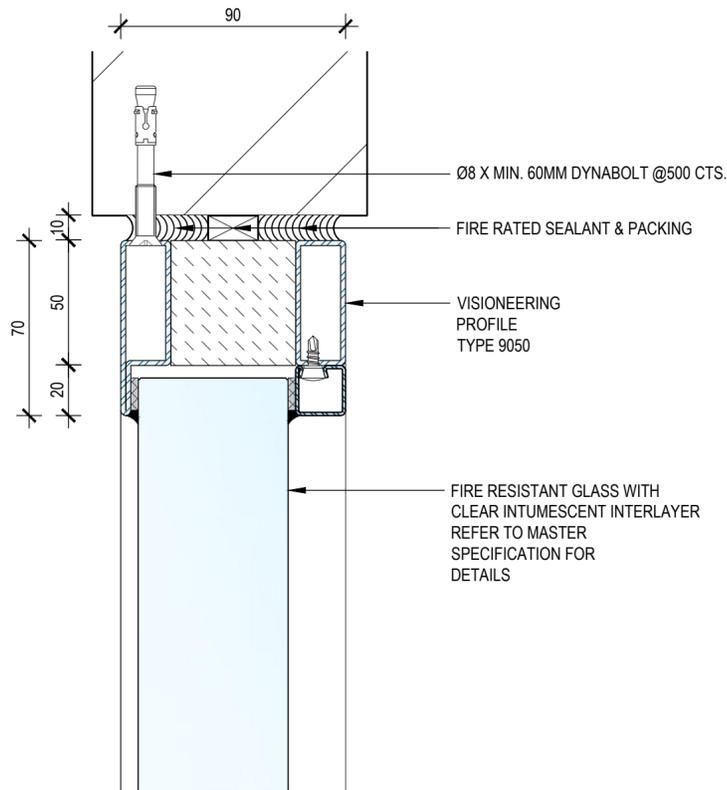

3 HEAD DETAIL
SCALE 1:2 @ A2

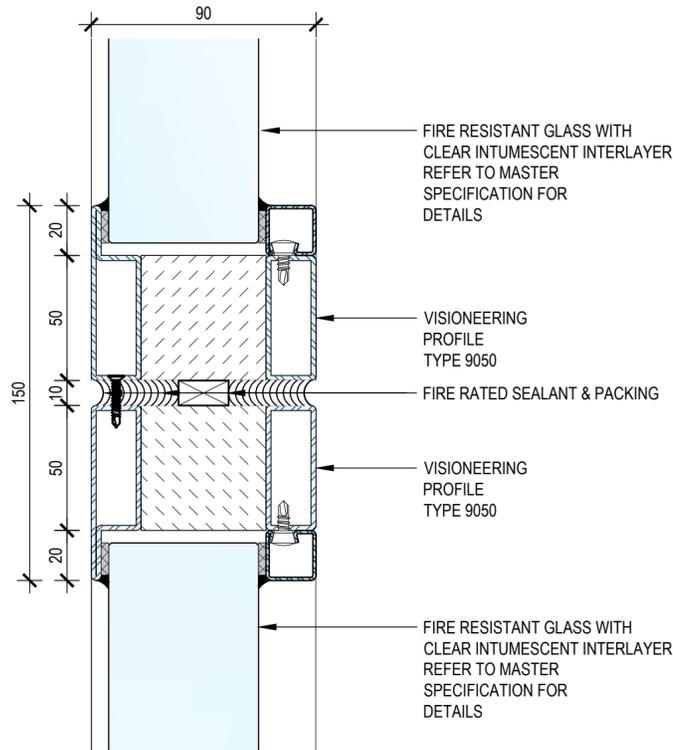

4 TRANSOM DETAIL
SCALE 1:2 @ A2

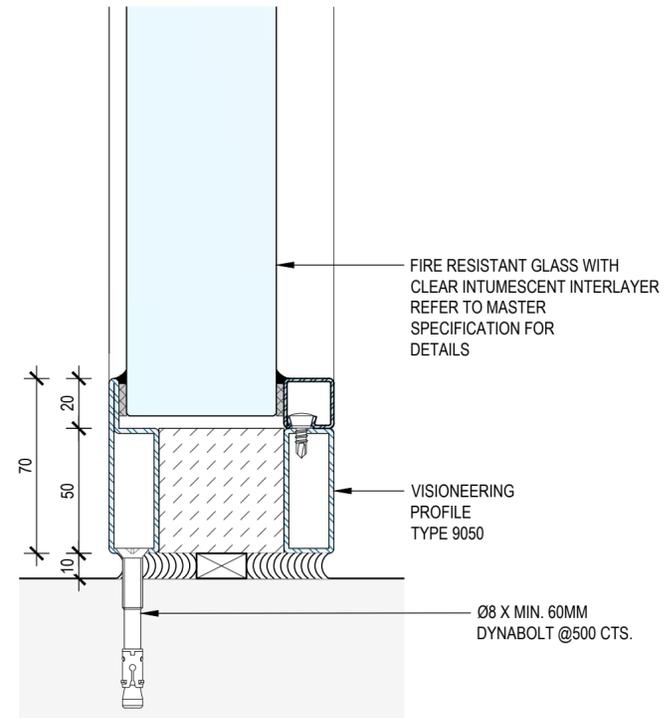

5 BOTTOM DETAIL
SCALE 1:2 @ A2

THIS DRAWING IS COPYRIGHT AND THE PROPERTY OF THE AUTHOR, AND MUST NOT BE REPRODUCED, COPIED OR USED WITHOUT THE AUTHORITY OF SMOKE CONTROL SYSTEMS PTY. LTD.
DO NOT SCALE FROM DRAWING. USE PROVIDED DIMENSIONS ONLY.
ALL DISCREPANCIES MUST BE BROUGHT TO THE ATTENTION OF AUTHOR.
SMOKE CONTROL SYSTEMS DO NOT TAKE RESPONSIBILITY OF MEASUREMENTS PROVIDED BY OTHERS.

| CHK | REASON | DATE |
|-----|--------------|------------|
| A | FOR APPROVAL | 07/10/2021 |
| B | FOR APPROVAL | 05/11/2021 |
| C | FOR APPROVAL | 24/05/2022 |
| D | FOR APPROVAL | 14/06/2022 |

DISCLAIMER

INFORMATION GIVEN IN SMOKECONTROL.COM.AU AND PUBLICATIONS FOR DOWNLOAD ARE GIVEN TO THE BEST OF OUR KNOWLEDGE AND IN GOOD FAITH. SMOKE CONTROL IS NOT RESPONSIBLE IF RECIPIENTS OF TEST REPORTS, ASSESSMENTS OR LITERATURE MISINTERPRET THE CONTENTS AND WRONGLY USE PRODUCTS BASED ON THOSE MISINTERPRETATIONS. NO LIABILITY IS ACCEPTED FOR ERROR OMISSIONS IN THIS WEB SITE OR OUR DOCUMENTS. IN THE INTERESTS OF IMPROVEMENTS AND CONTINUED DEVELOPMENT SMOKE CONTROL RESERVES THE RIGHT TO CHANGE SPECIFICATION WITHOUT NOTICE.

INFORMATION COPY ONLY



WWW.SMOKECONTROL.COM.AU
WWW.SMOKECONTROL.CO.NZ
WWW.SMOKECONTROL.COM
AUSTRALIAN HEADOFFICE PHONE: 1300 665 471
INFO@SMOKECONTROL.COM.AU
NEW ZEALAND PHONE: 09 300 1980
INFO@SMOKECONTROL.CO.NZ

PROJECT
SCS
EI120 VISIONEERING GLAZED PARTITION WALL

CLIENT

TITLE
PARTITION WALL DETAIL

SUB SET (CATEGORY)
00 - SPECIFICATIONS

DRAWING NUMBER
SCS-0003

ISSUE STATUS:
INFORMATION ONLY

SCALE
AS SHOWN @A2

FILE: EI120120 PARTITION WALL.dwg --- PLOTTED ON 14/06/2022 BY FARZANA MAHMUD

<<< 594mm